

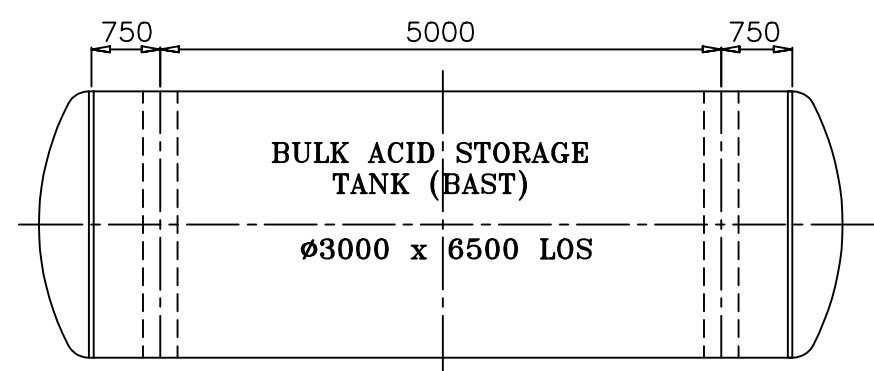


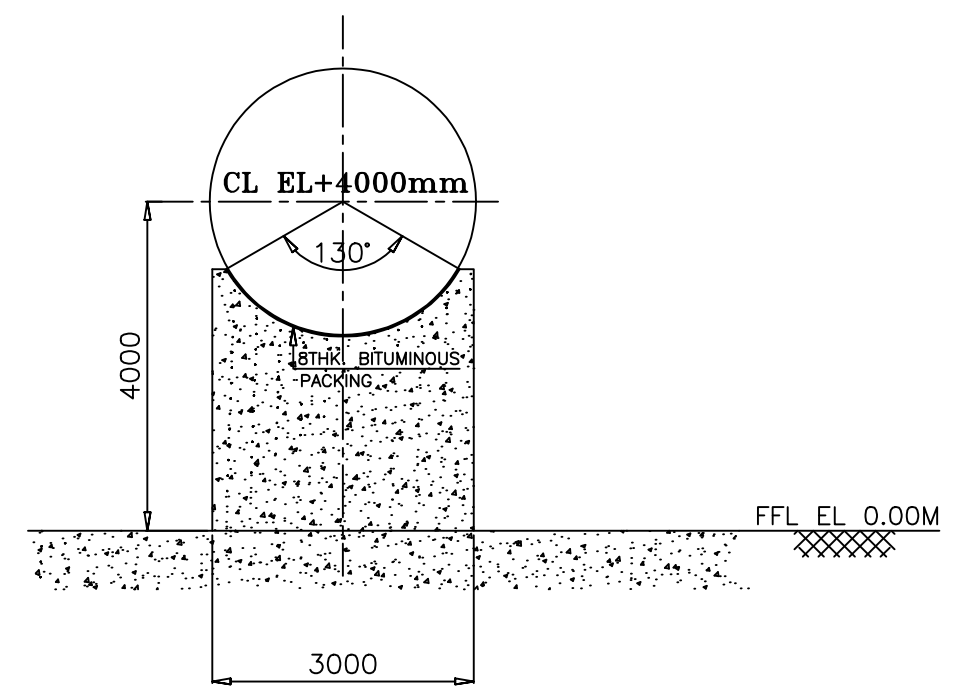

PLAN

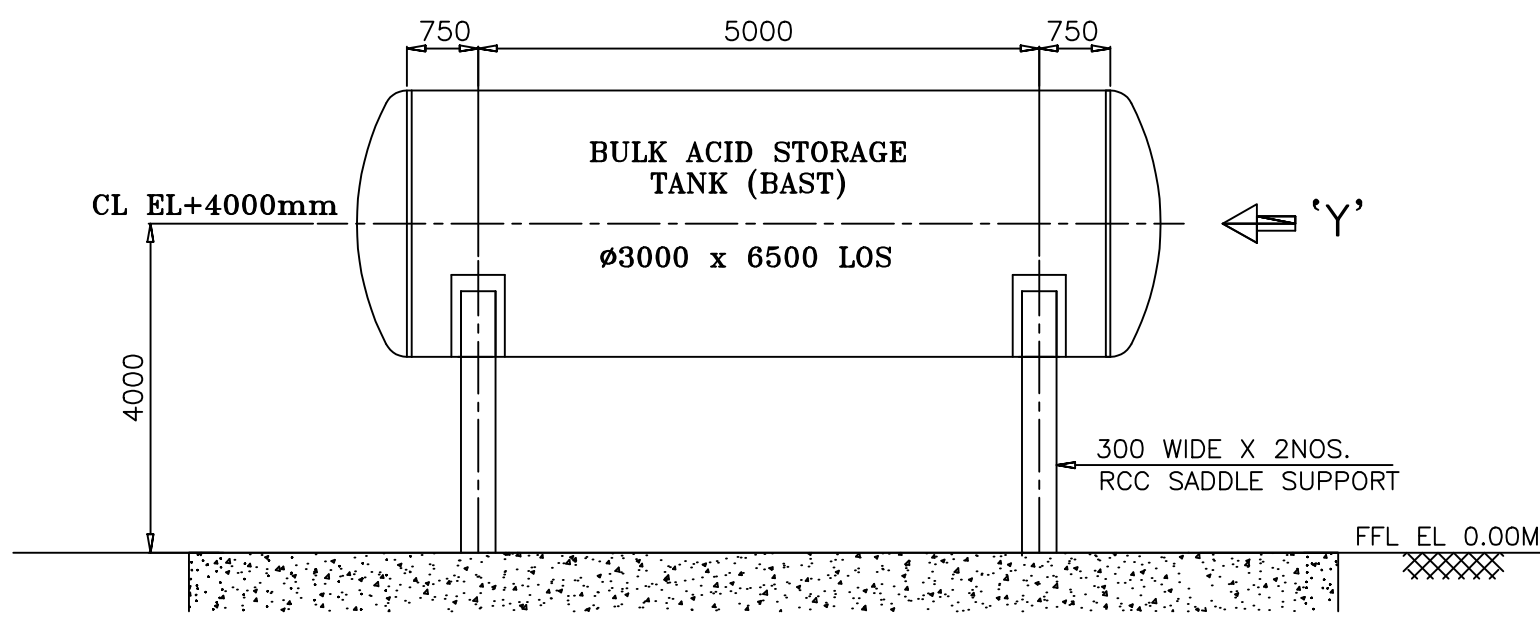

VIEW-Y

NOTES:-

- 1) ALL DIMENSIONS ARE IN MM & ELEVATIONS ARE IN MM.
- 2) ALL CIVIL WORKS INCLUDING CIVIL TANK CONSTRUCTION, DRAIN TRENCHES, UNITS FOUNDATION, EQUIPMENT GROUTING, SHED ETC. BY OPGC SCOPE.
- 3) ASSUMED FINISHED FLOOR LEVEL IS EL.0.00M
- 4) REFERENCE DRAWINGS:-
GA DRG. FOR BULK ACID STORAGE TANK :- AES / I-187/001

MARK NO.	BAST
NOS. OFF PER UNIT	ONE
EMPTY WT.(kgs)	6500
WORKING WT.(kgs)	75000

01	03.04.23	RELEASED FOR INFORMATION	RU
REV.	DATE	DESCRIPTION	SIGN

	ODISHA POWER GENERATION CORPORATION LTD.				SIGNATURE		DATE	
	ITPS BANAHARAPALI, JHARSUGUDA				DRAWN	RU	03	04
	TITLE: FOUNDATION DRG FOR BAST				CHECKED	MK	03	04
	DIA. 3000 X 6500 HOS.				APPROVED	PJ	03	04
REFERENCE DRG. No.					SCALE	DRAWING No		REV.
REPLACES DRG. No.					NTS			SHEET
						1	1 OF 1	