


1. ALL DIMENSIONS ARE IN METRES UNLESS SPECIFIED OTHERWISE.

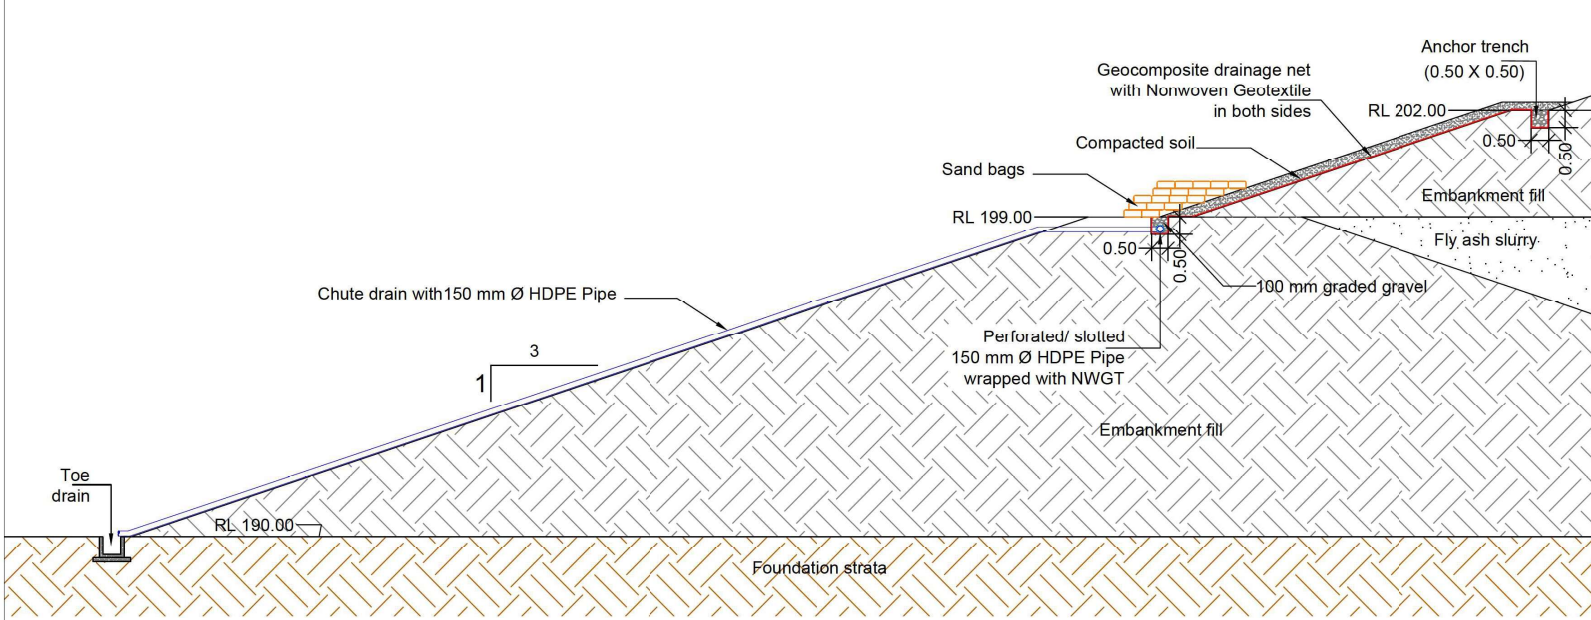

TITLE :	TYPICAL CROSS SECTION FOR RETROFITTING OF DOWNSTREAM SIDE SLOPE OF ASH POND
PROJECT :	RETROFITTING OF DOWNSTREAM SIDE SLOPE OF ASH POND
CLIENT :	OPGC